



WEST ELEVATION




SOUTH ELEVATION

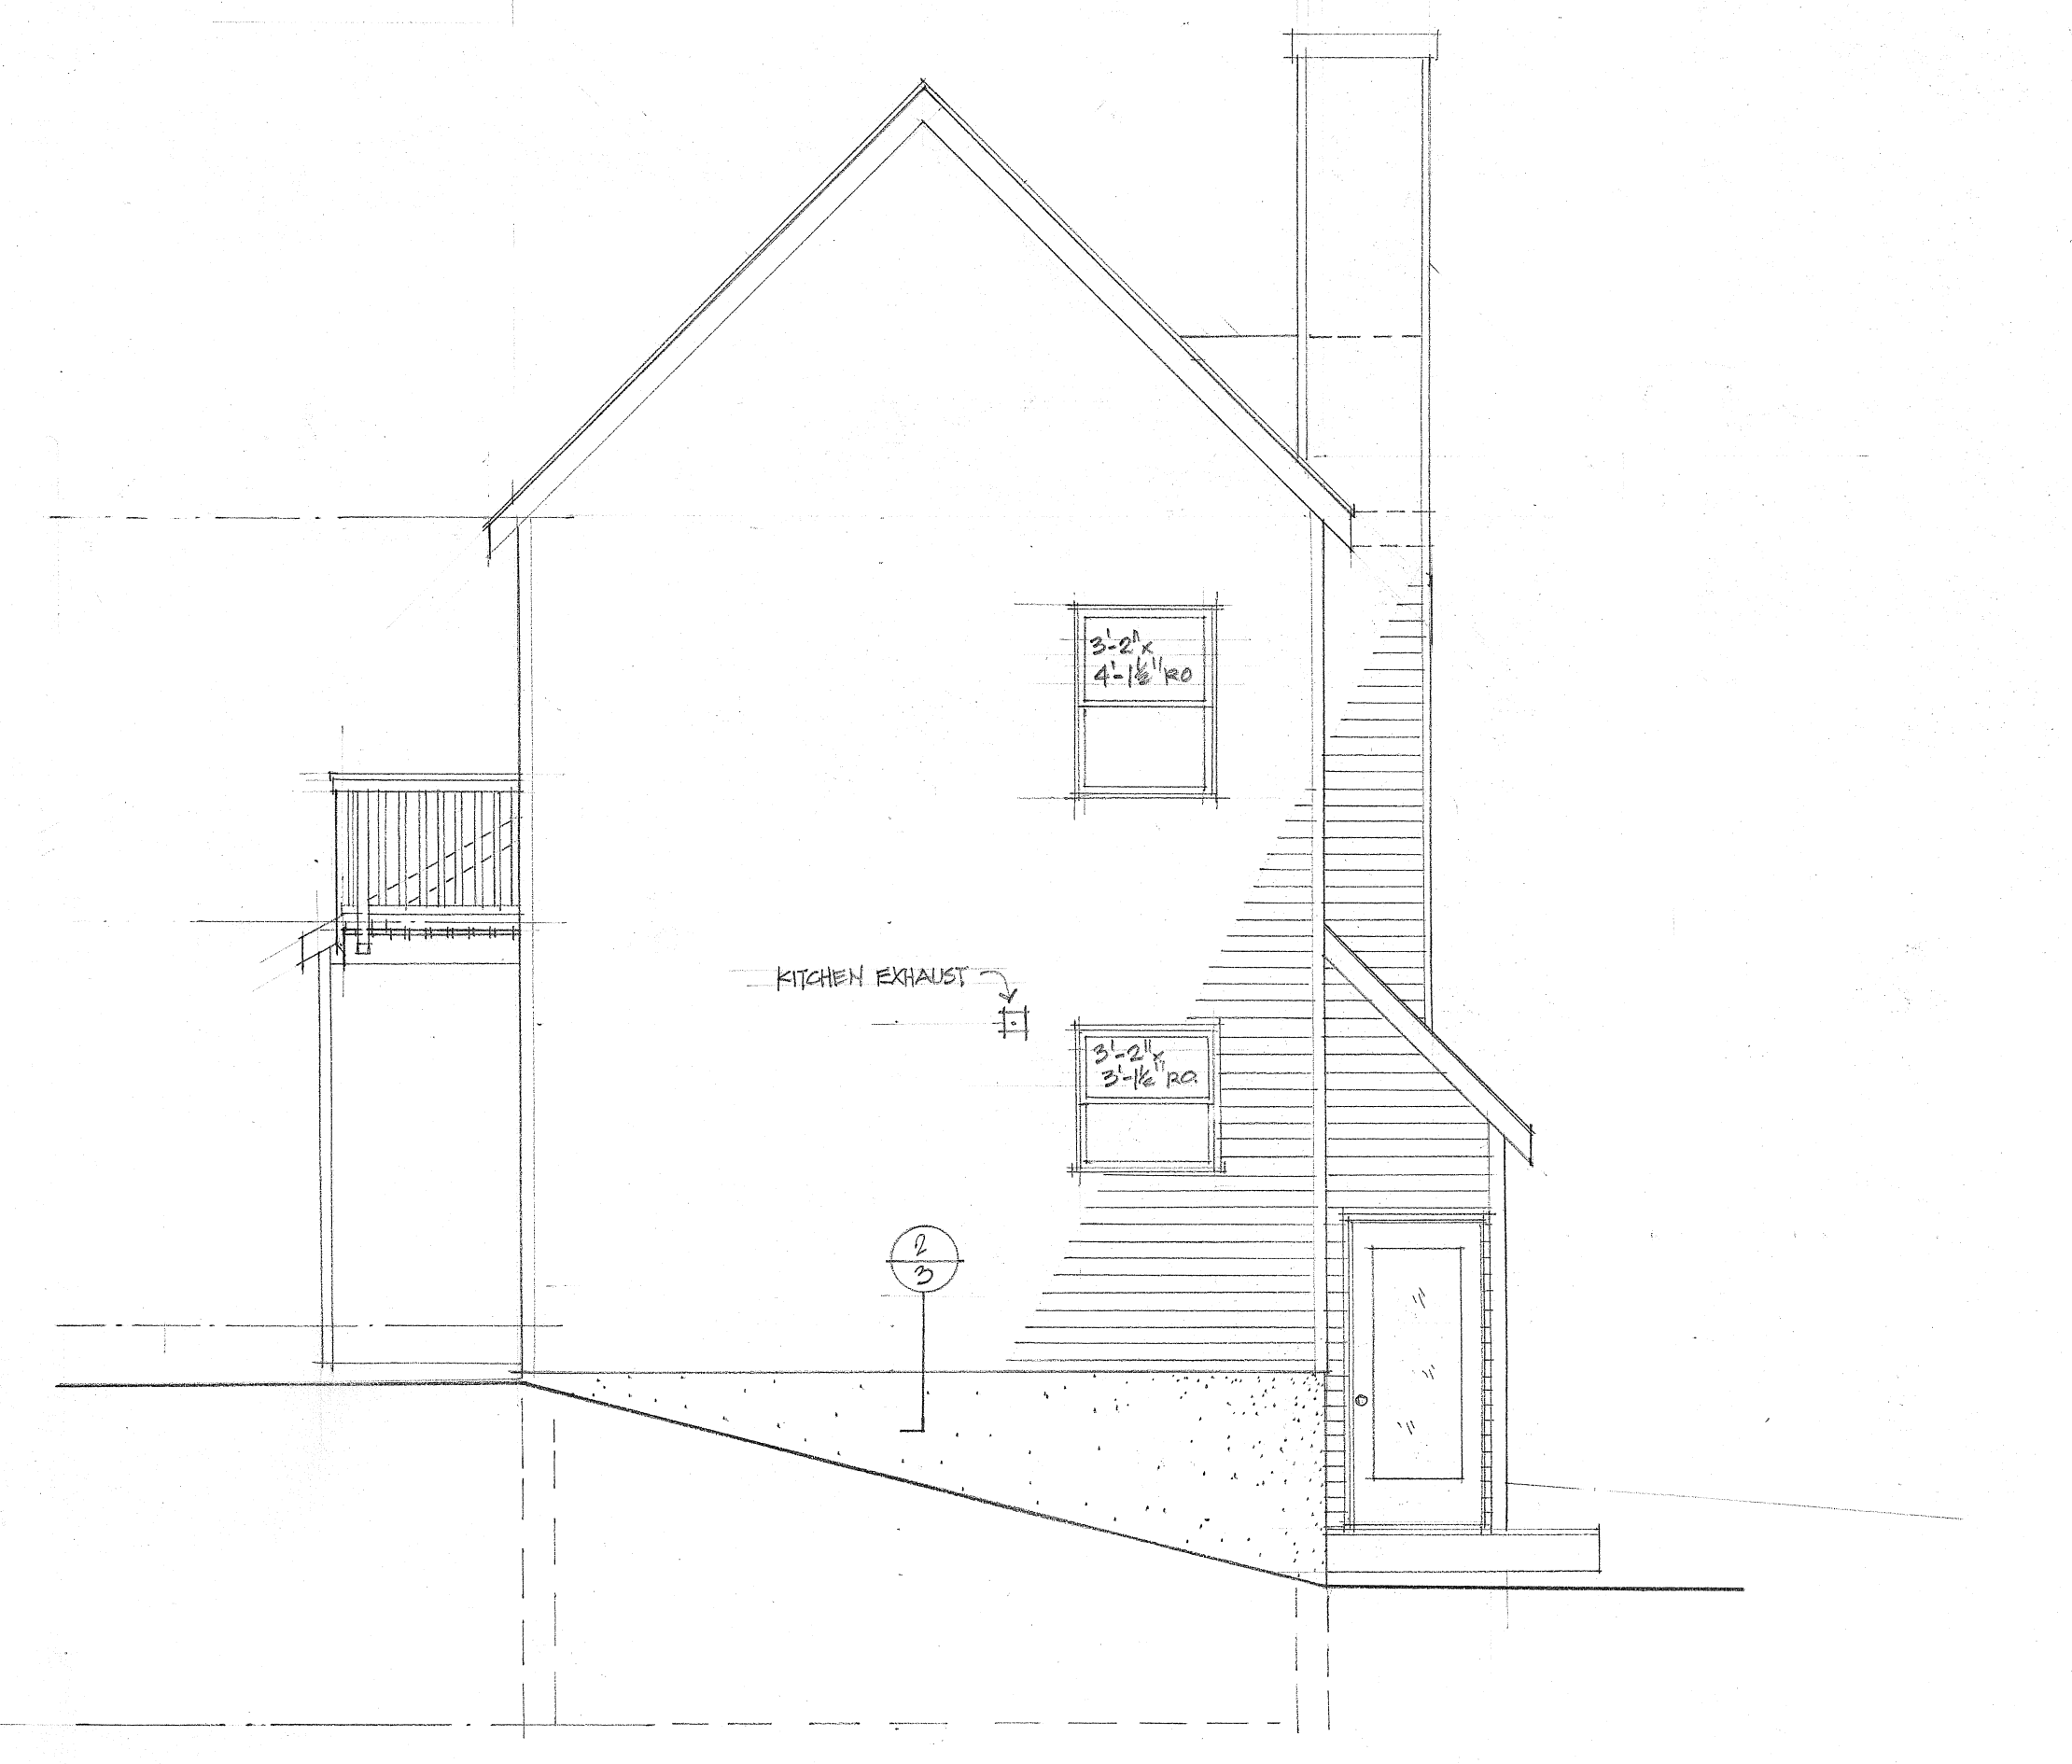

EAST ELEVATION

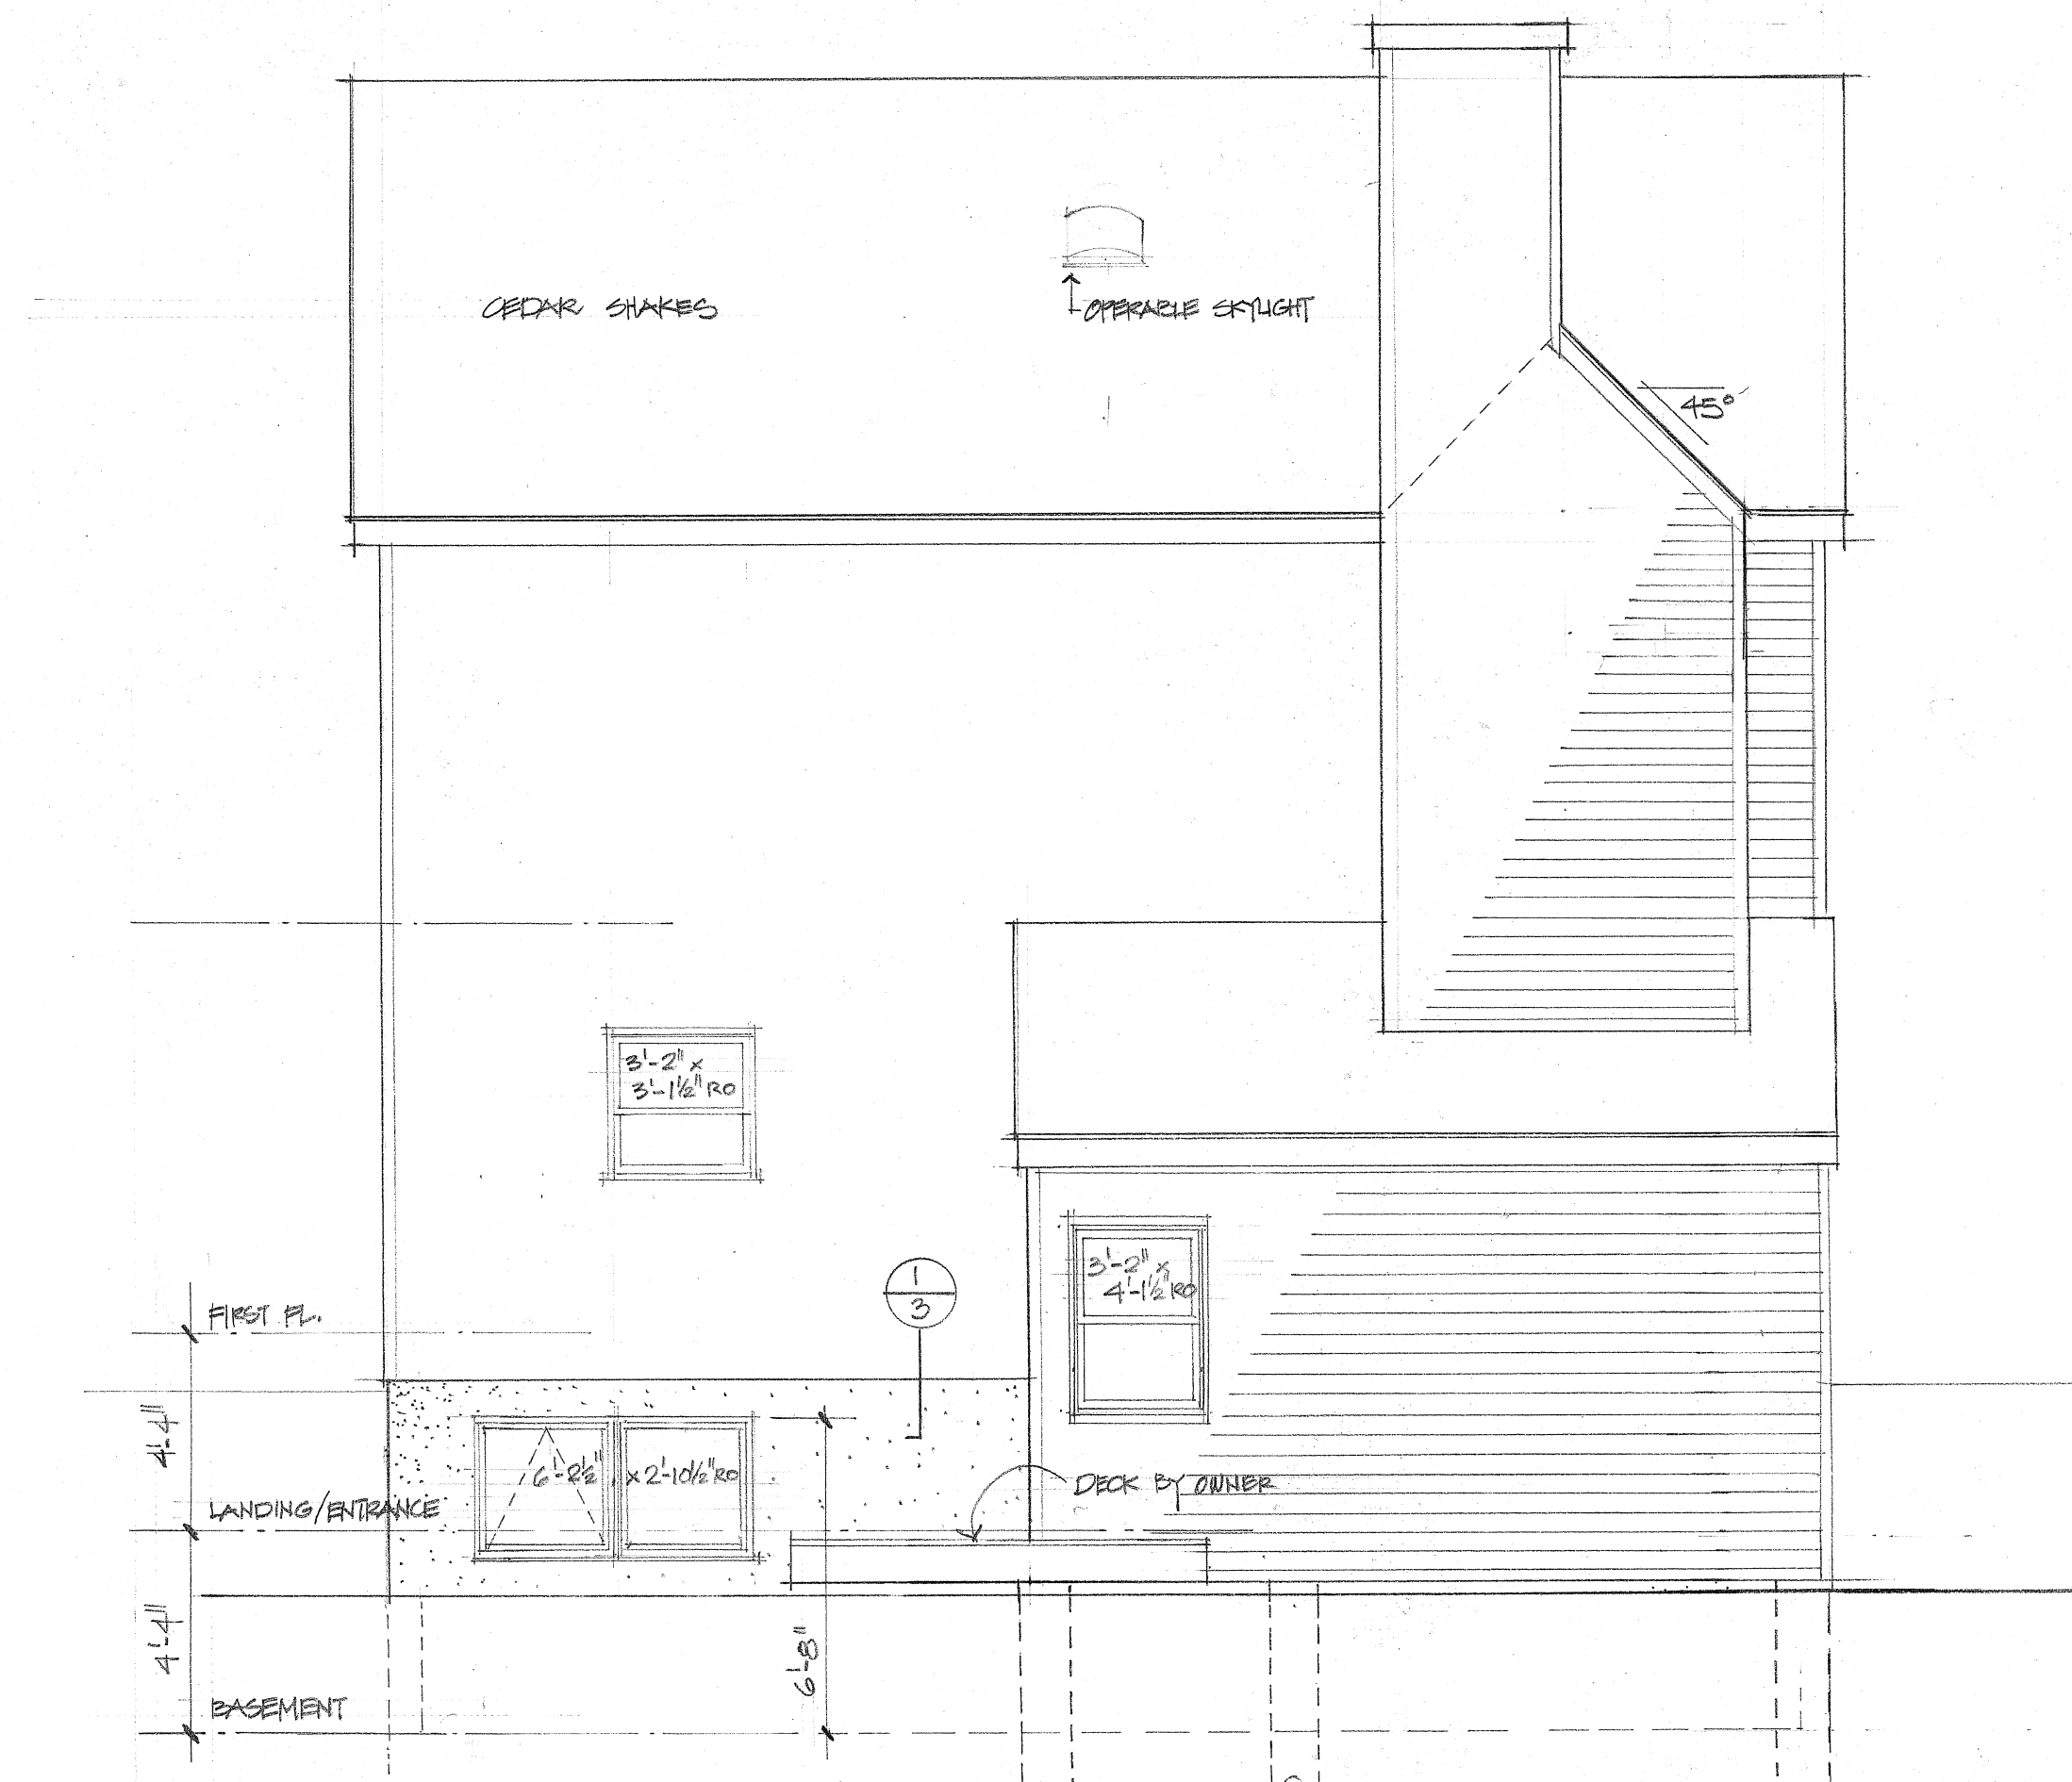

NORTH ELEVATION

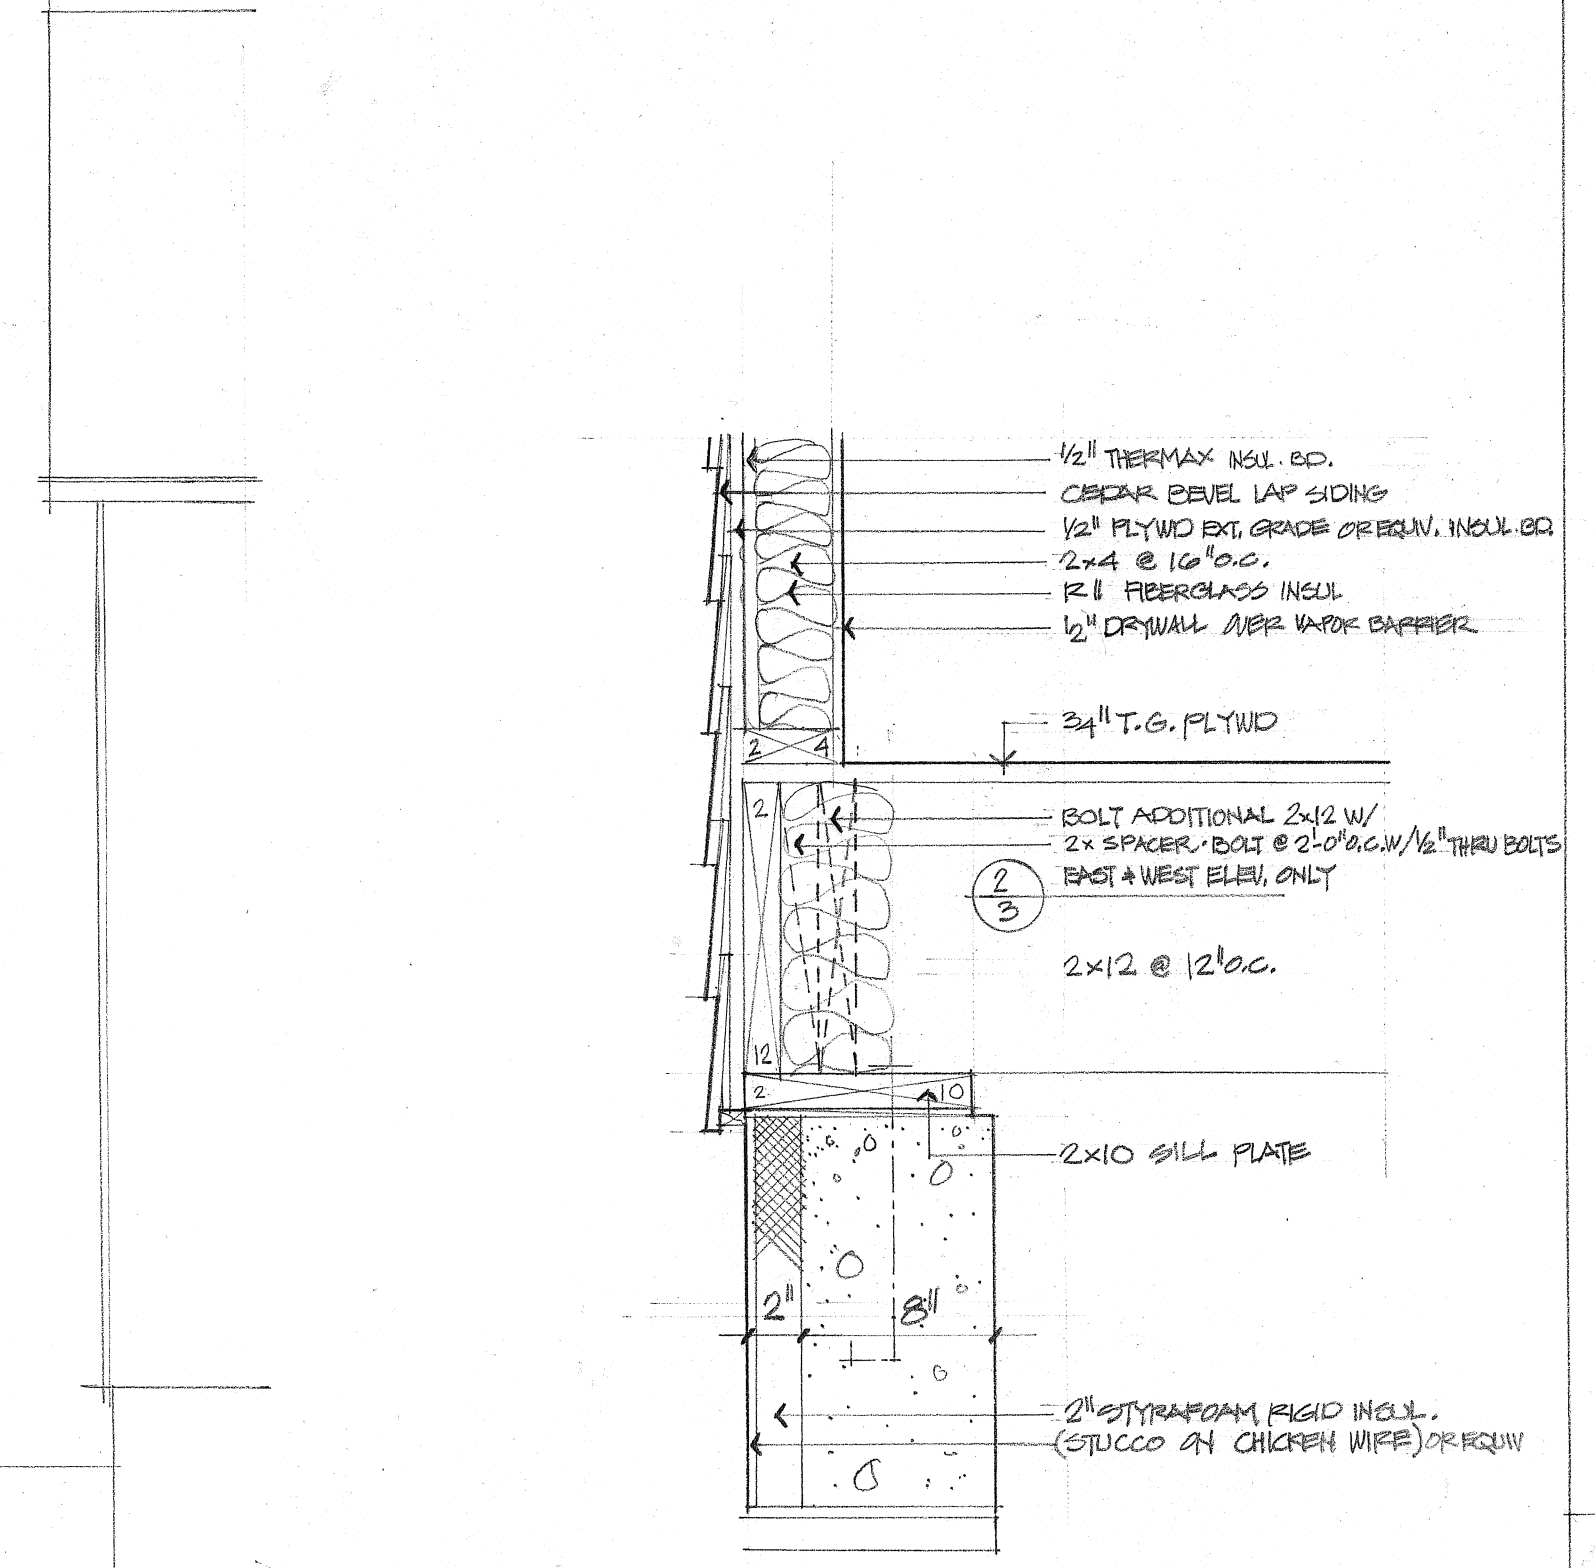

1-3 FLOOR / FOUNDATION DETAIL
1/2" = 1'-0" SCALE


KENDALL HOUSE
MIDWOOD
1255 REDWOOD AVE, BOULDER

JAN. 31 1983
REVISED FEB 13 1983
HEB CO. 103
MARCH 28 1983
AT 51 103

3

ELECTRICAL SYMBOLS

- RC RECESSED CAN
- PR PORCELAIN RECEPT.
- SFR SIDE MOUNTED PR
- ED ELECTRICAL BOX (FIXTURE BY OWNER)
- L UNDER CABINET PL FIXTURE BY OWNER - SWITCH & INSTALL BY ELECT. CONTRACTOR
- EC EXHAUST FAN BY CONTRACTOR
- EO EXHAUST FAN BY OWNER - INSTALL PROVIDED BY CONTR.
- DP DUPLEX W/ TOP OUTLET SWITCHED GROUND FAULT INTERRUPT DUPLEX
- WP WATER PROOF DUPLEX

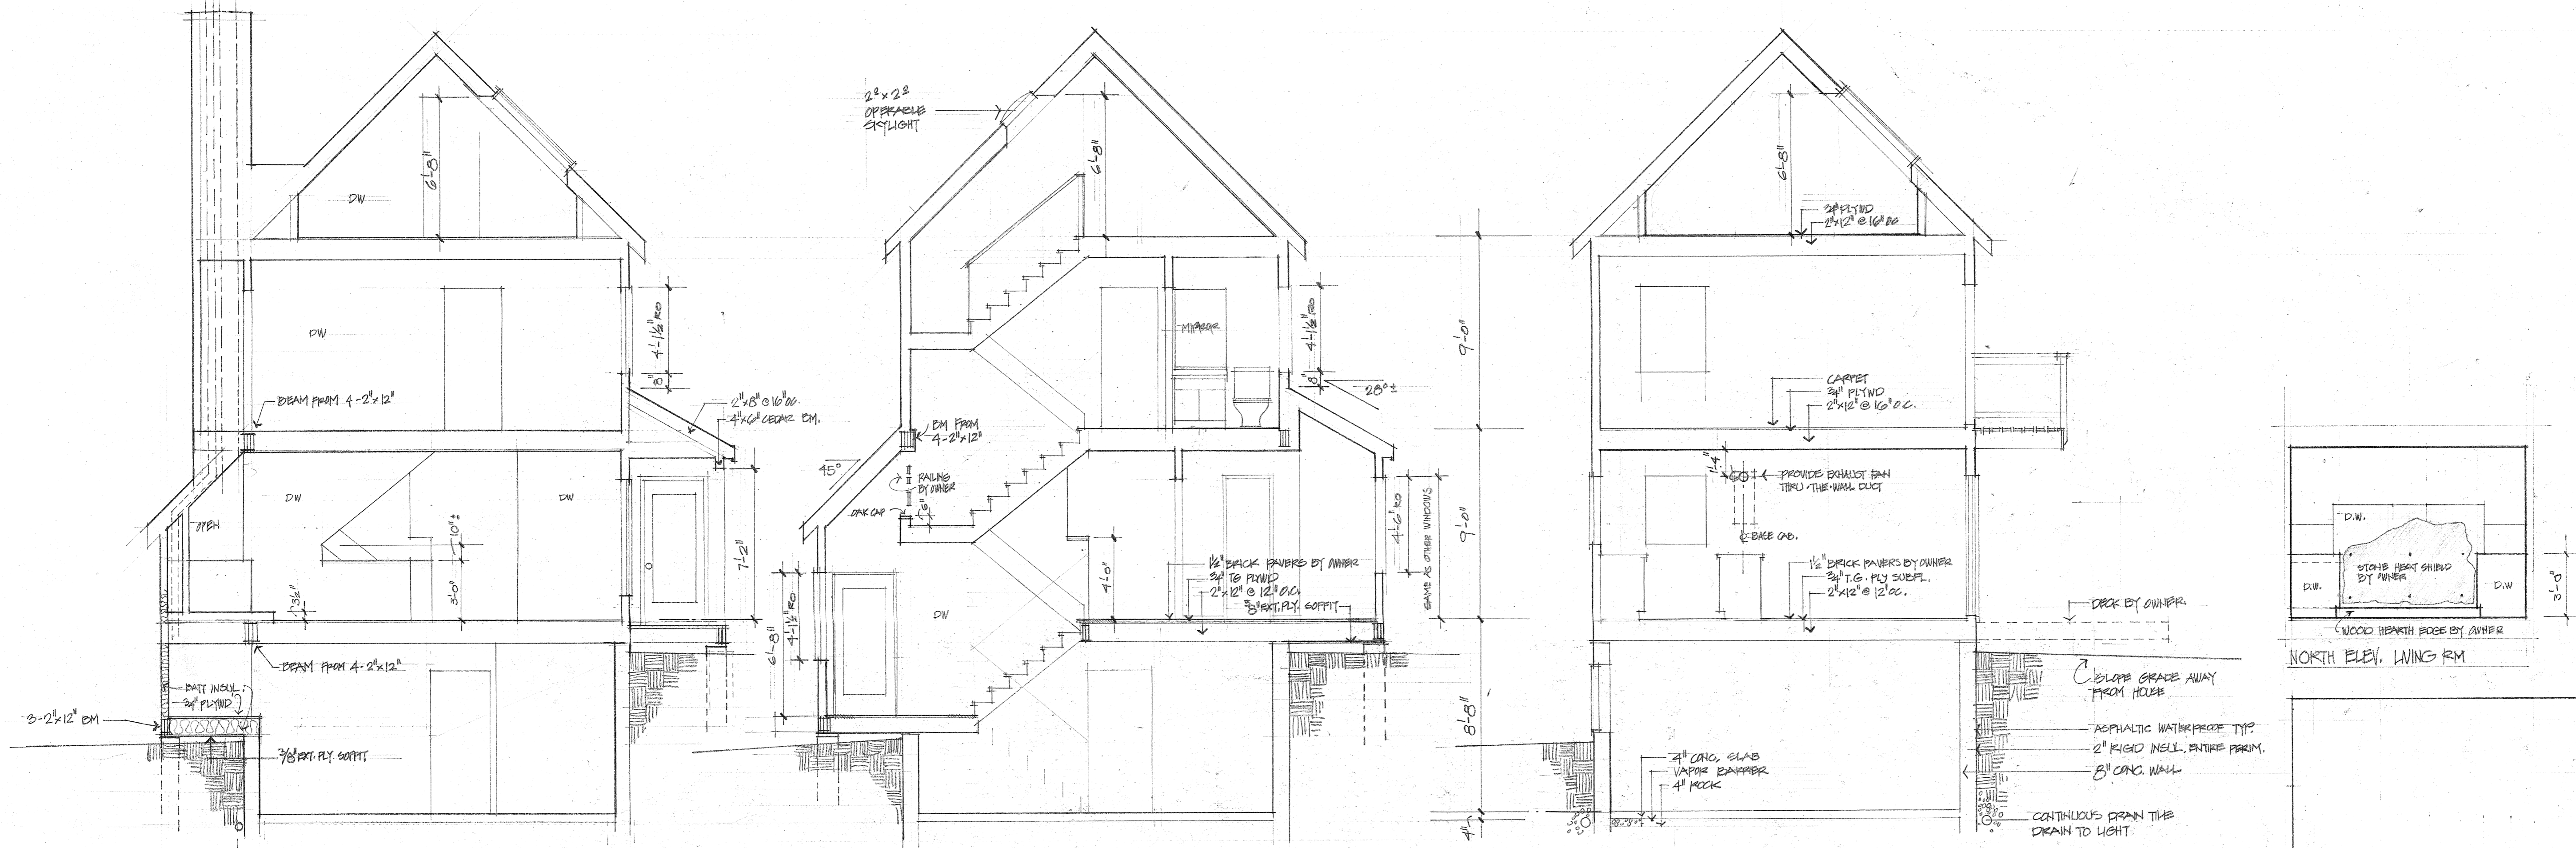


SECTION 1 - THRU LIVING RM


SECTION 2 - THRU STAIR

SECTION 3 - THRU DINING RM


NORTH ELEV. LIVING RM

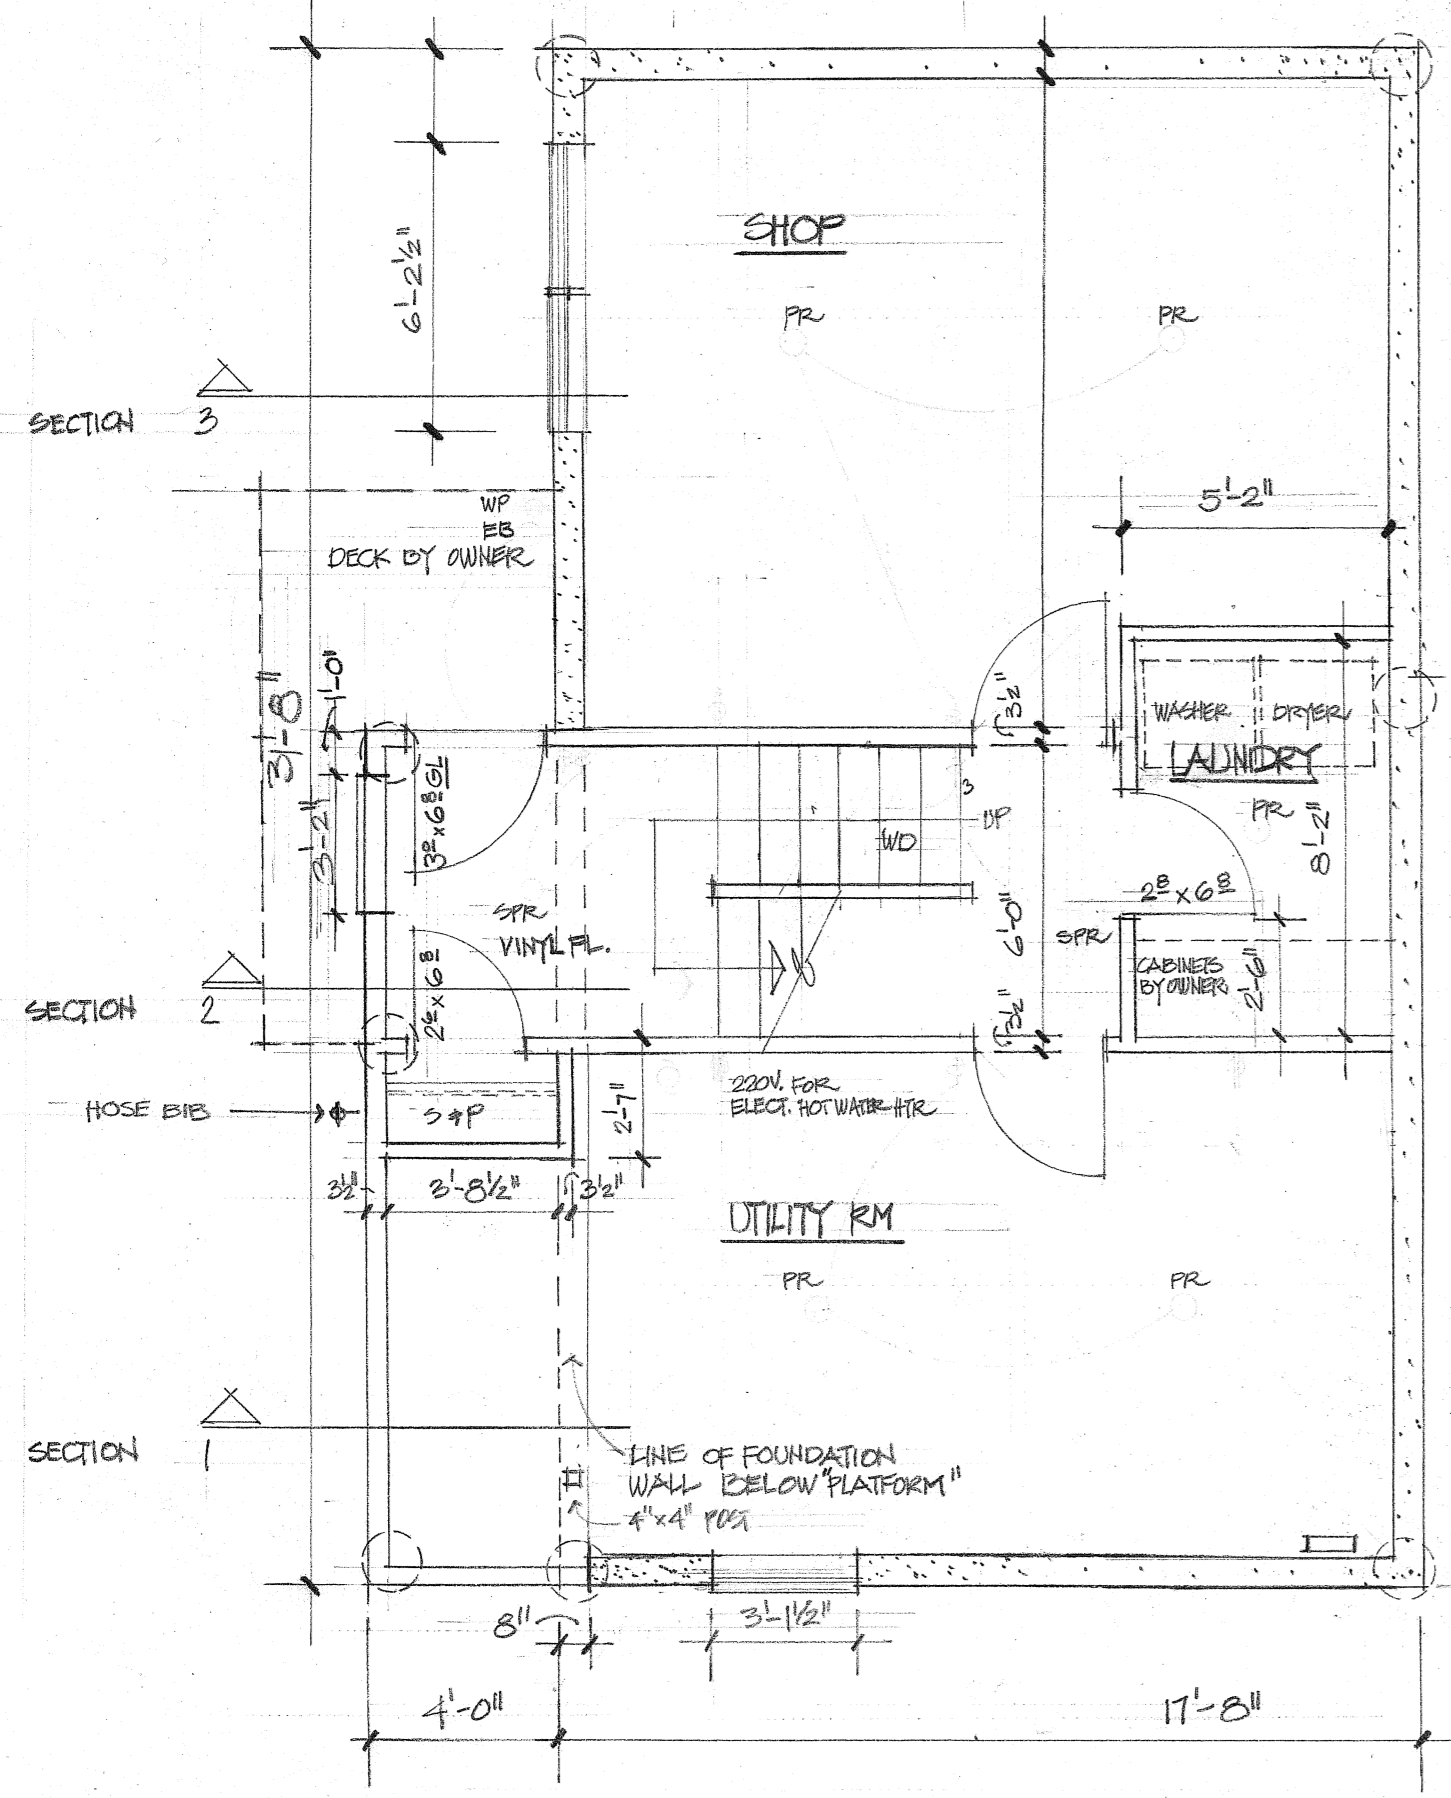


BASEMENT

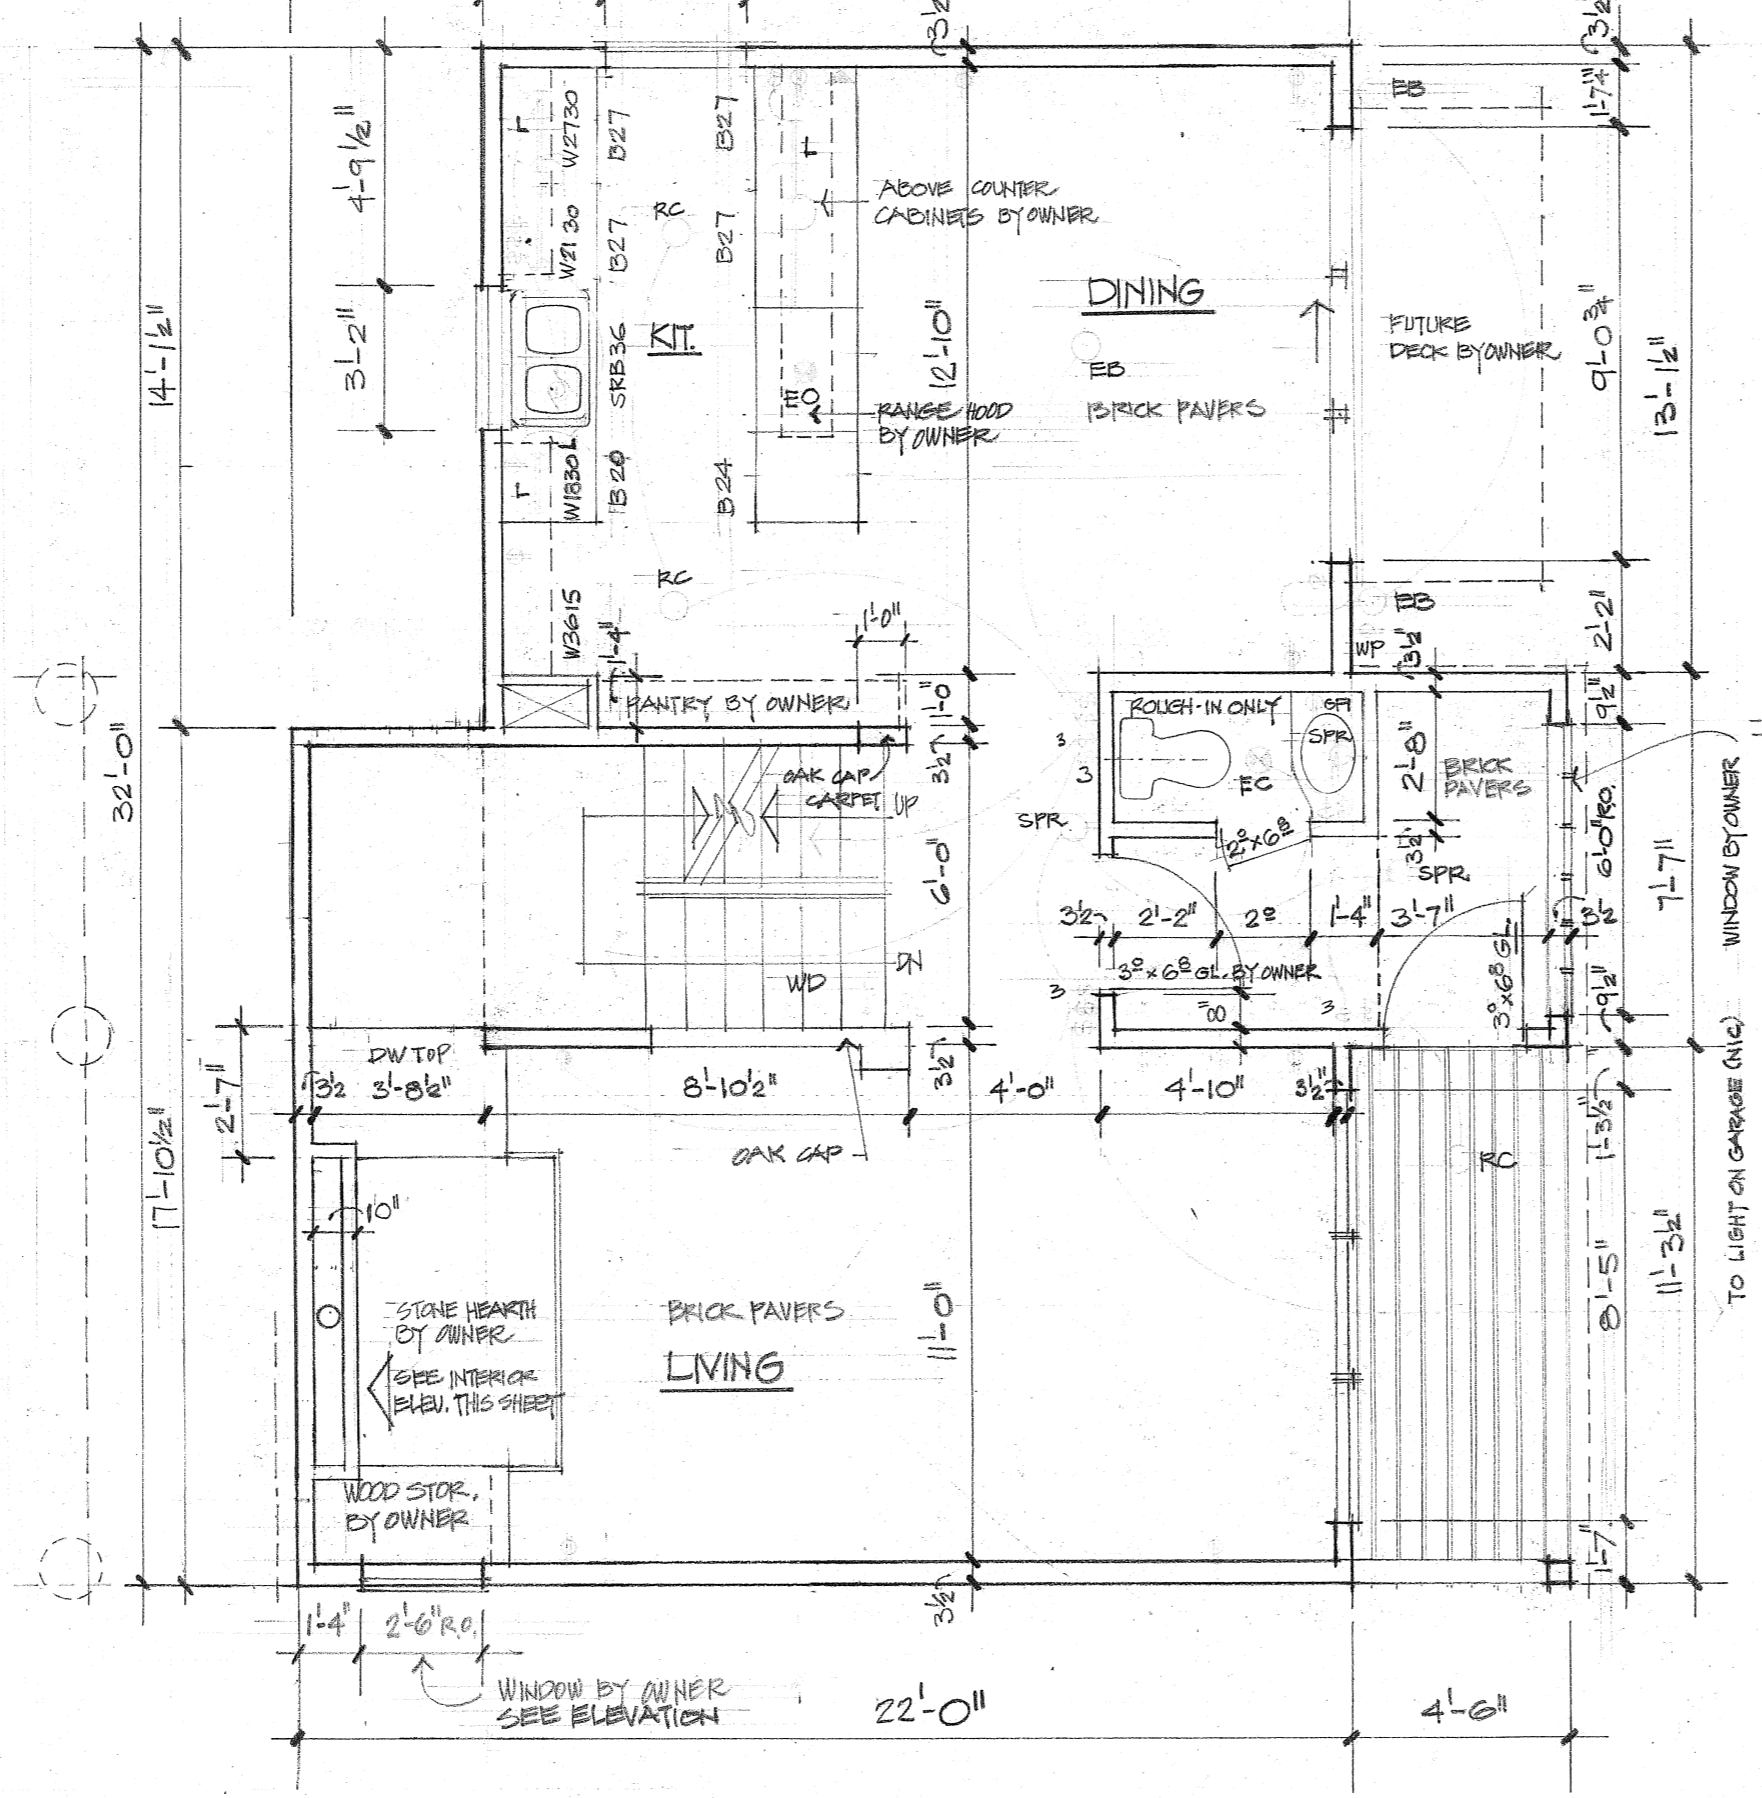

FIRST FLOOR

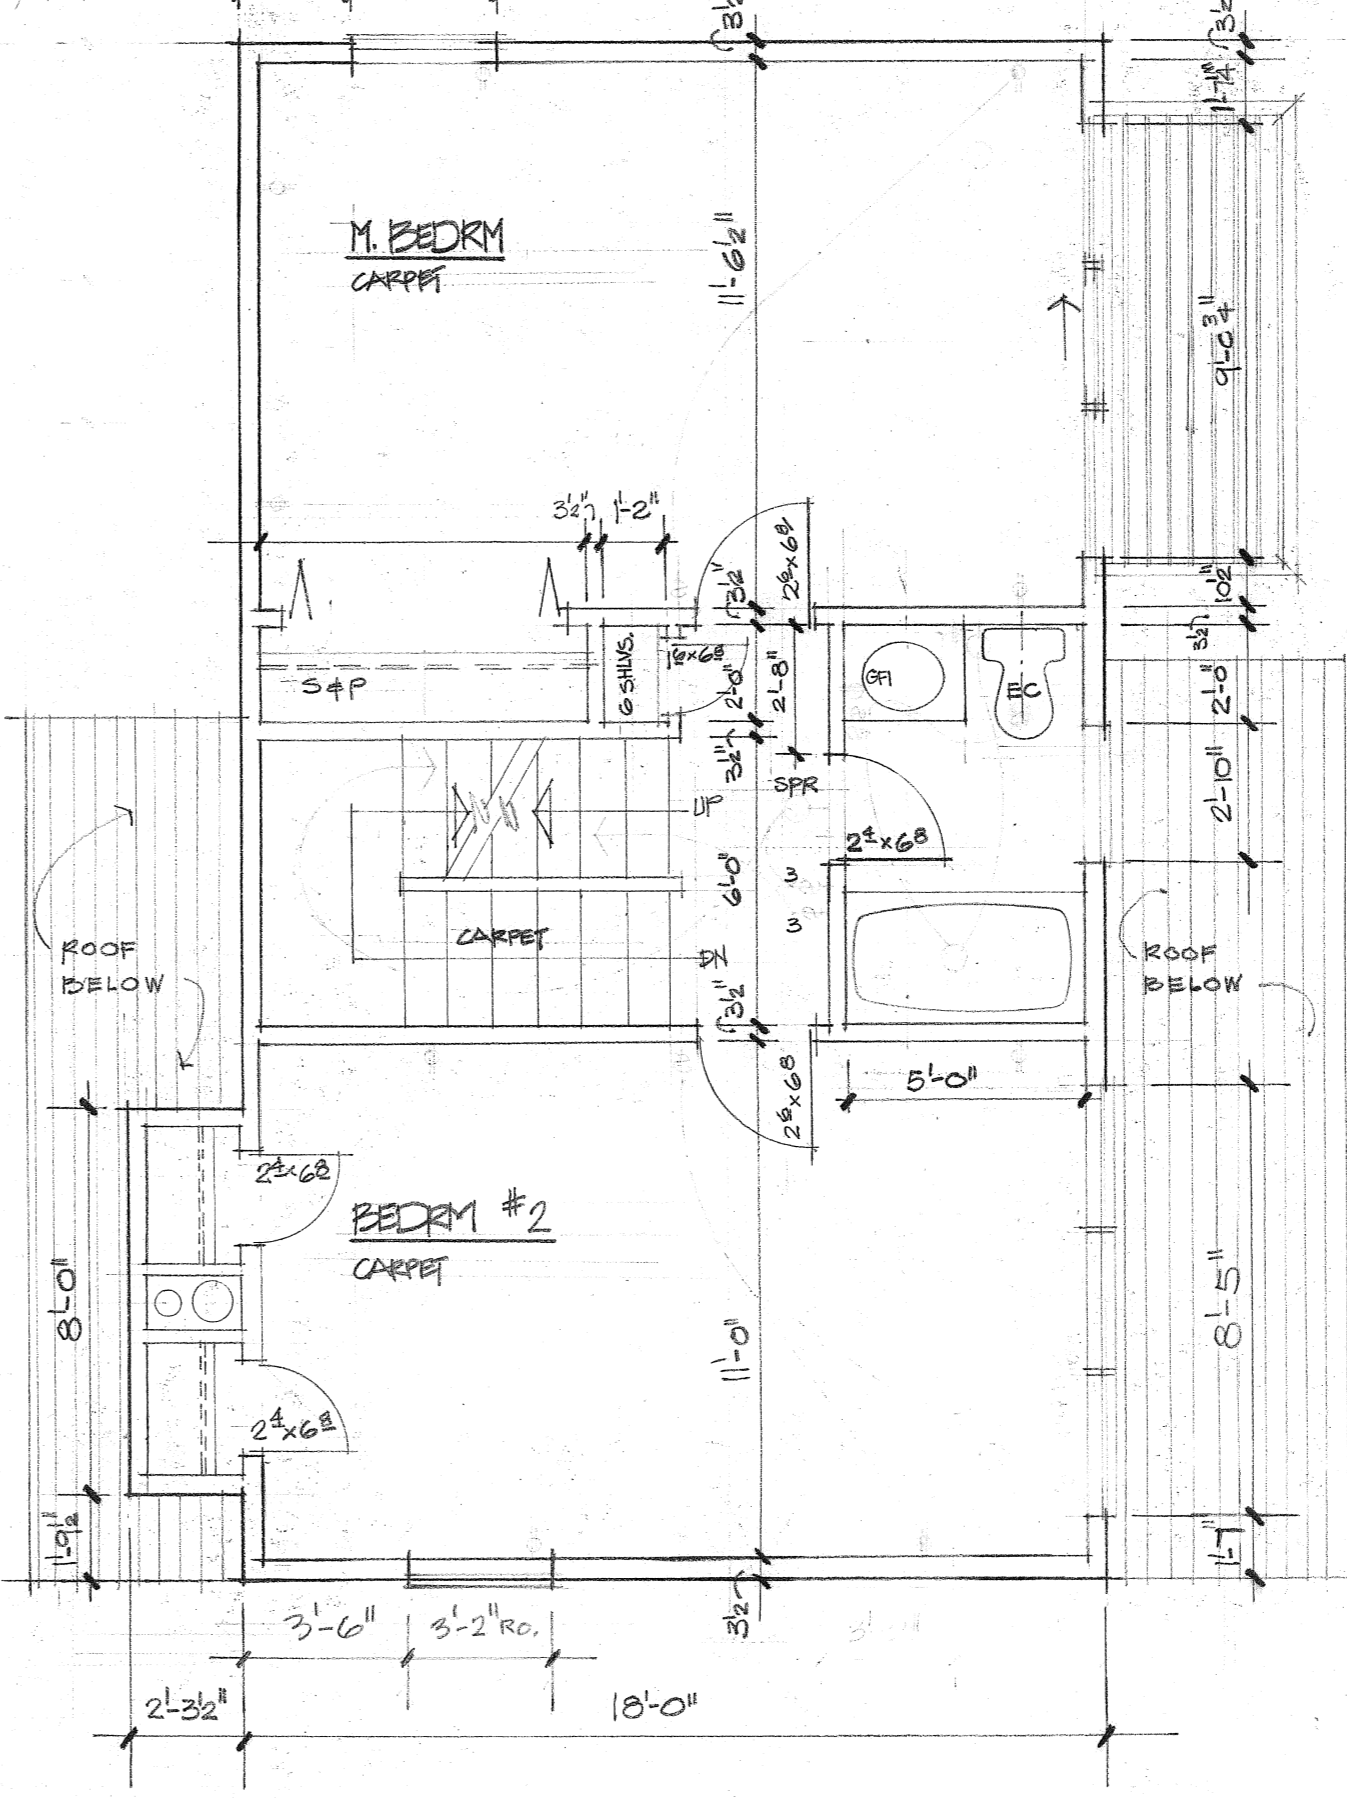

SECOND FLOOR

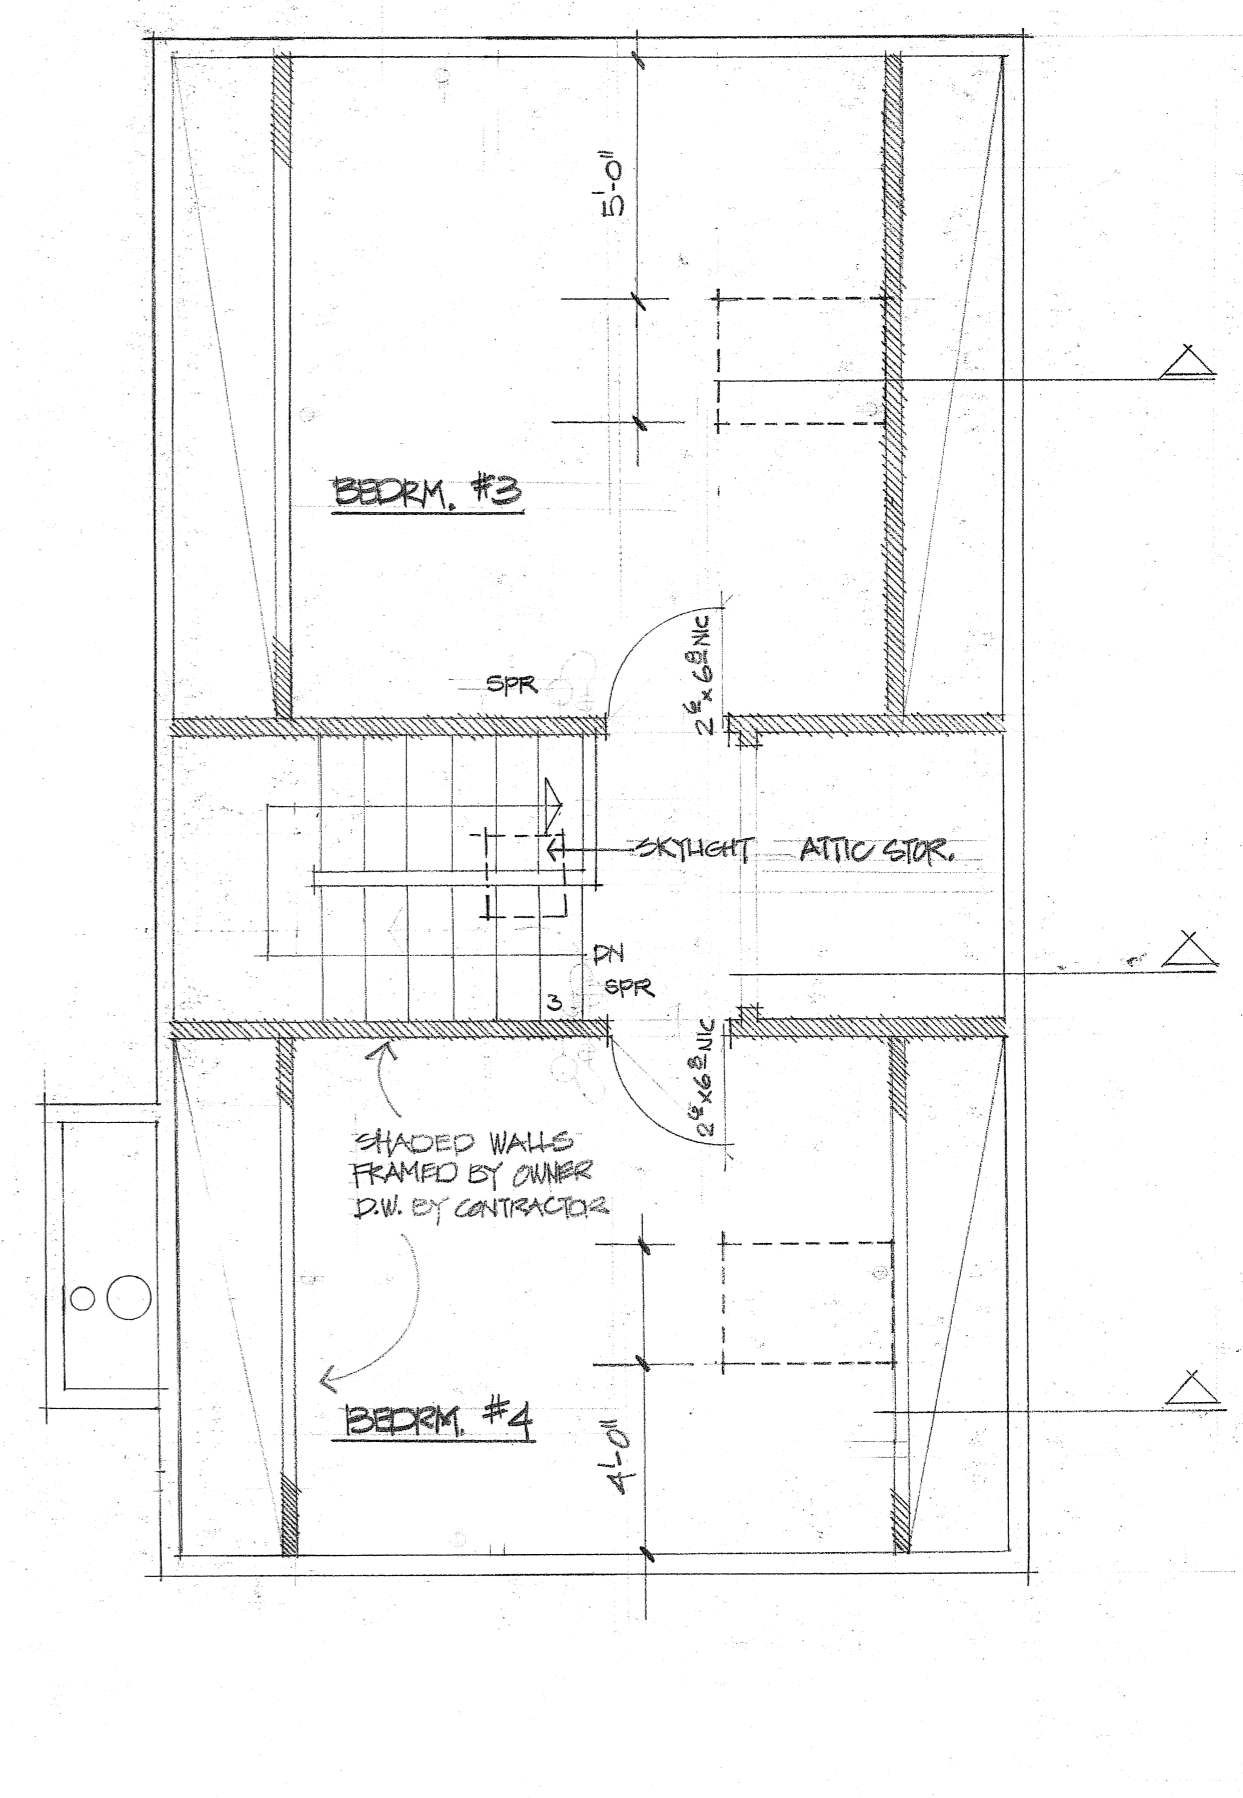

THIRD FLOOR

KENDALL HOUSE
 WINDWOOD
 1355 REDWOOD AVE., BOULDER

JAN. 21 1983
 REVISED FEB. 13. 83
 " " " " MAR. 22. 83
 " " " " " " APR. 15. 83